

Architect Designer:



RMDesign Consultants Inc.
<https://www.rmdesign.us>

Please, notes, specifications, schedules, and/or reports are not to be used for construction or other purposes without the prior written consent of the Architect. The Architect shall not be responsible for any errors or omissions in this document or any drawings or specifications prepared by the Architect or any other person. Copyright Reserved 2017.

Engineering Consultant:

Project Owner:

Stamp:

Issue For:

COBB'S Residence

Issue Date:

07-03-2019

Revisions:

No.	REASON	DATE

Prepared by:

AW

PROJECT MANAGER:

AW

PROJECT ADMINISTRATOR:

CHRISTINA SCOTT

Drawn by:

www.rmdesign.us

COBB'S RESIDENCE

5621 W. 64th ST.

LOS ANGELES, CA 90056

Project Number:


070120190010

Sheet Title:


REAR - ENLARGED PLAN AND ELEVATIONS

Sheet Number:


A_200

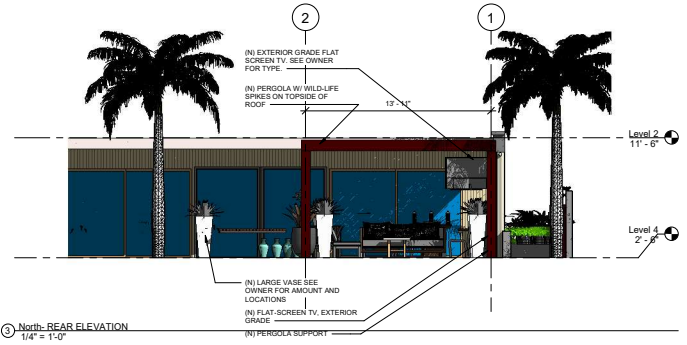


North - REAR ELEVATION
 1/4" = 1'-0"

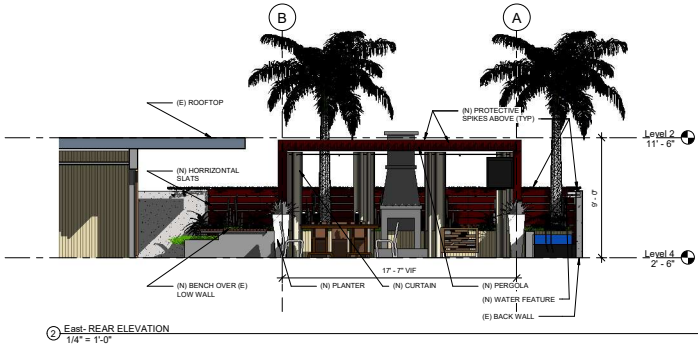

East - REAR ELEVATION
 1/4" = 1'-0"

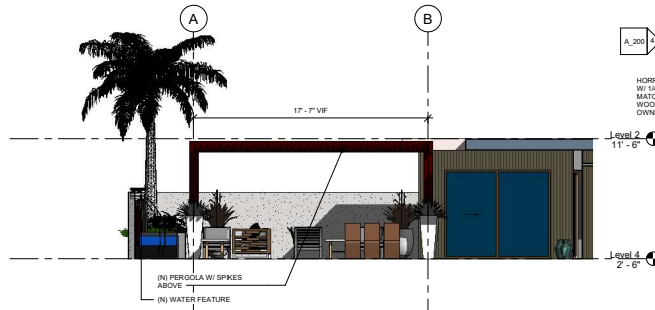

West - REAR ELEVATION
 1/4" = 1'-0"

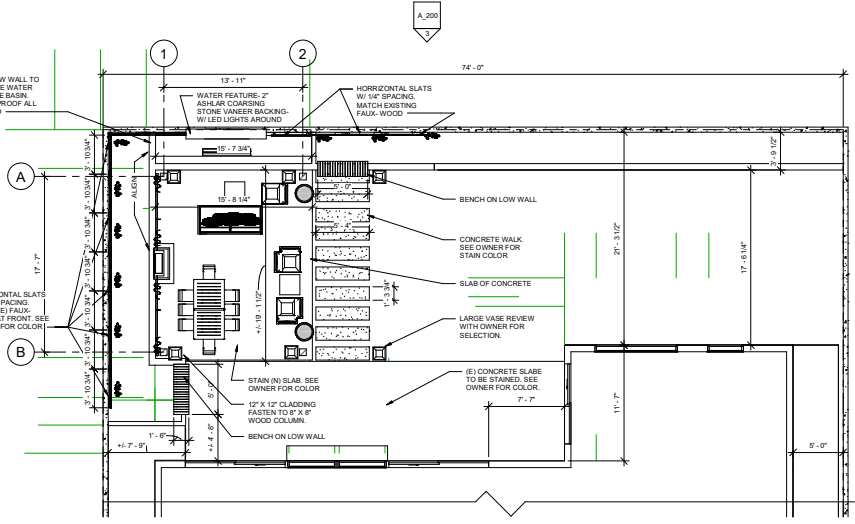

PLAN - ENLARGED REAR YARD
 3/16" = 1'-0"